


GEN. NAKAR

LAMON BAY

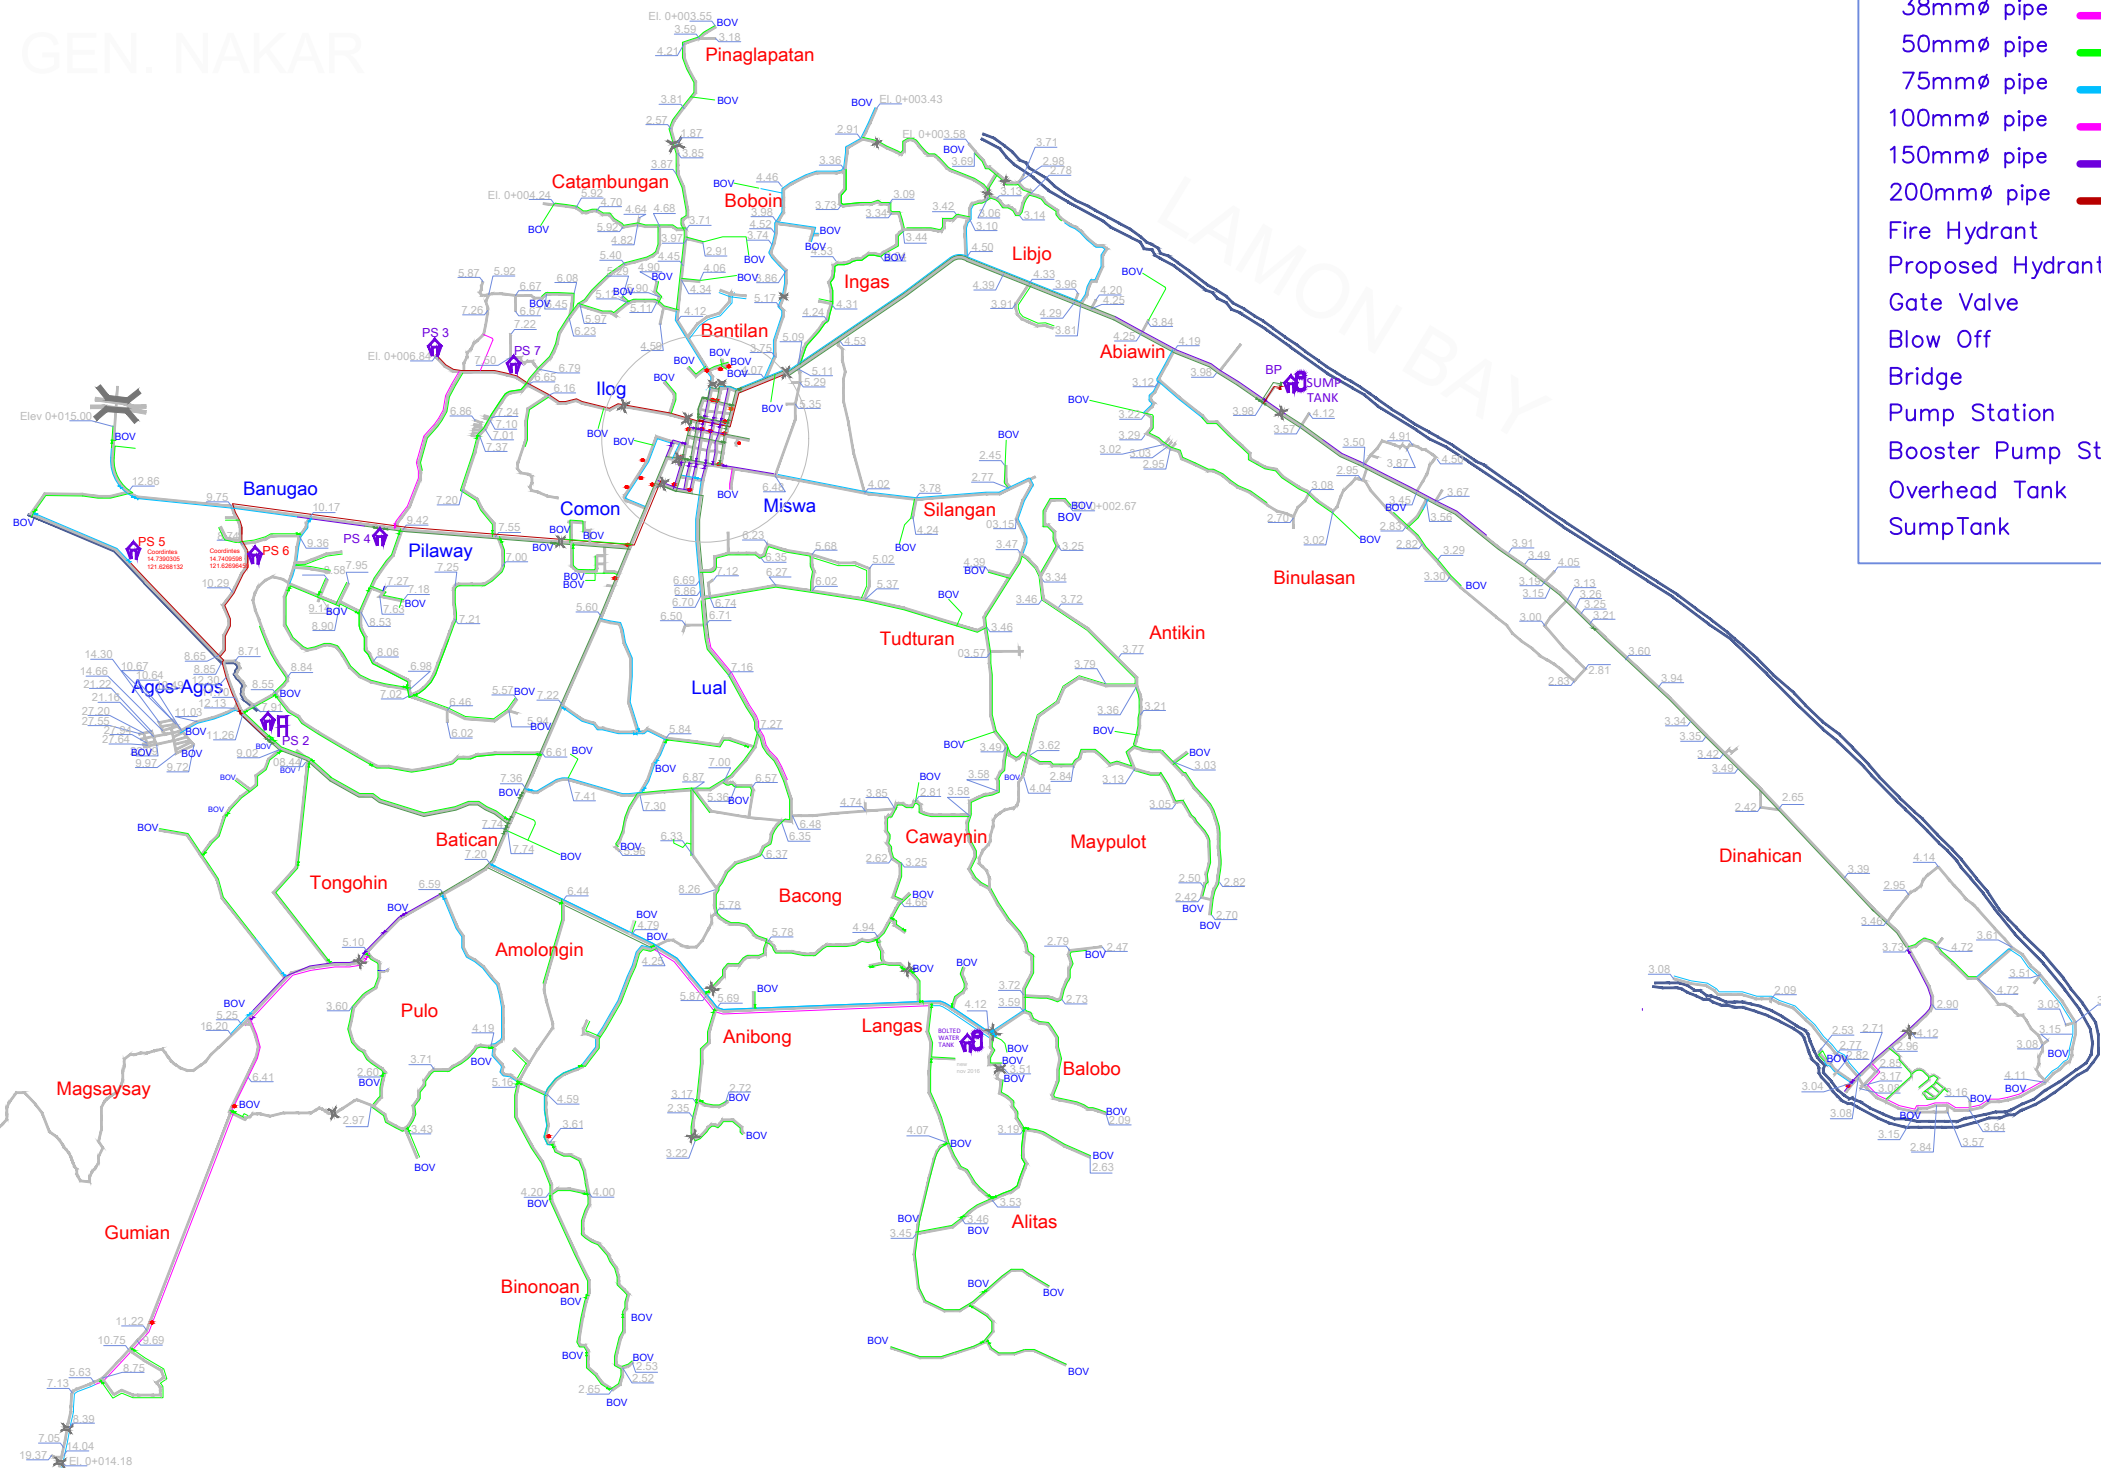

LEGEND:

38mm \varnothing pipe	
50mm \varnothing pipe	
75mm \varnothing pipe	
100mm \varnothing pipe	
150mm \varnothing pipe	
200mm \varnothing pipe	
Fire Hydrant	
Proposed Hydrant	
Gate Valve	
Blow Off	
Bridge	
Pump Station	
Booster Pump Station	
Overhead Tank	
Sump Tank	

IQWD PIPE NETWORK SYSTEM